



ÚKRYT ÚŽ-6a


Půdorys

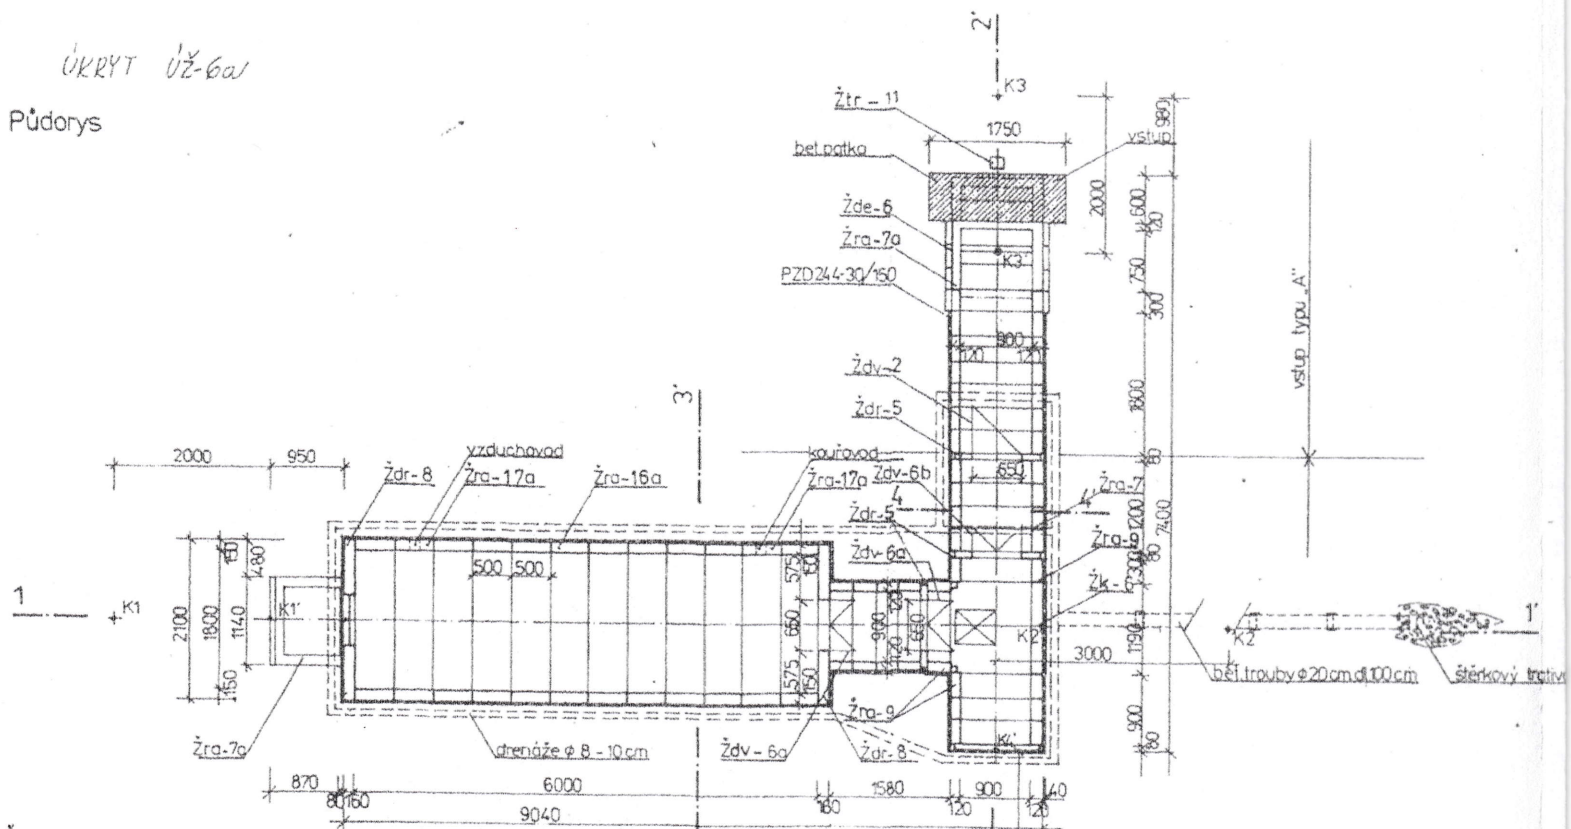


Řez 1-1'

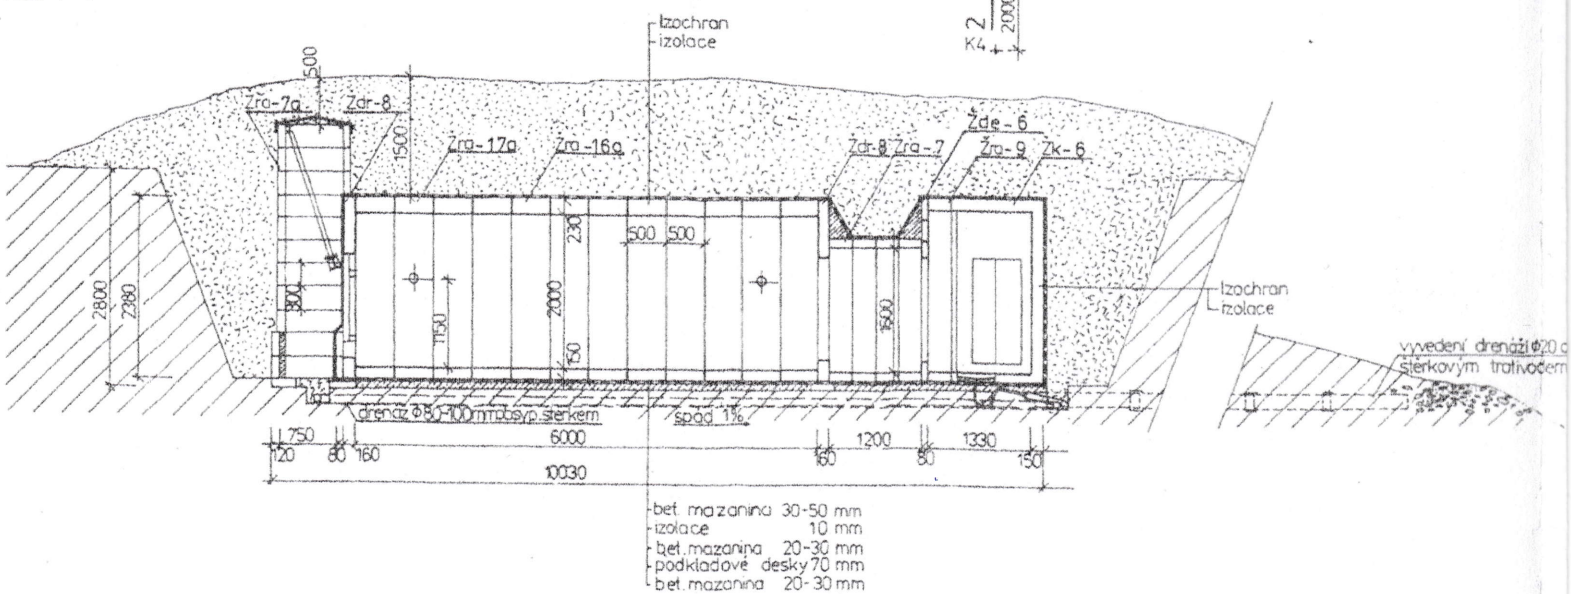

Řez 2-2'

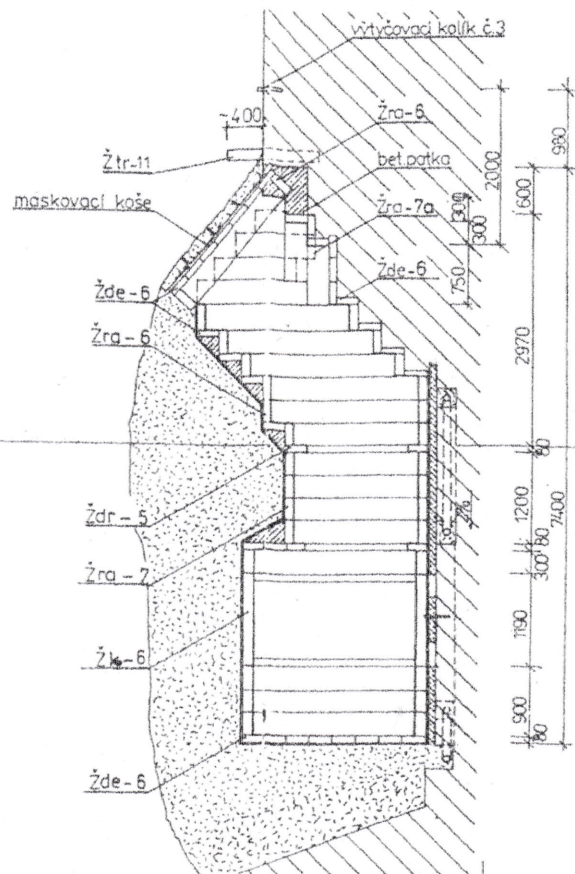

Řez 3-3'

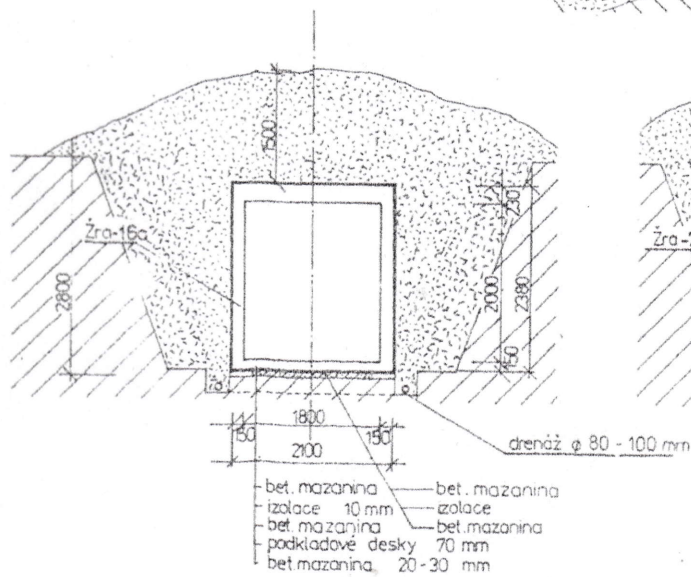

Řez 4-4'

